


Sec 1
(Lower Stratum)
Lake Okareka

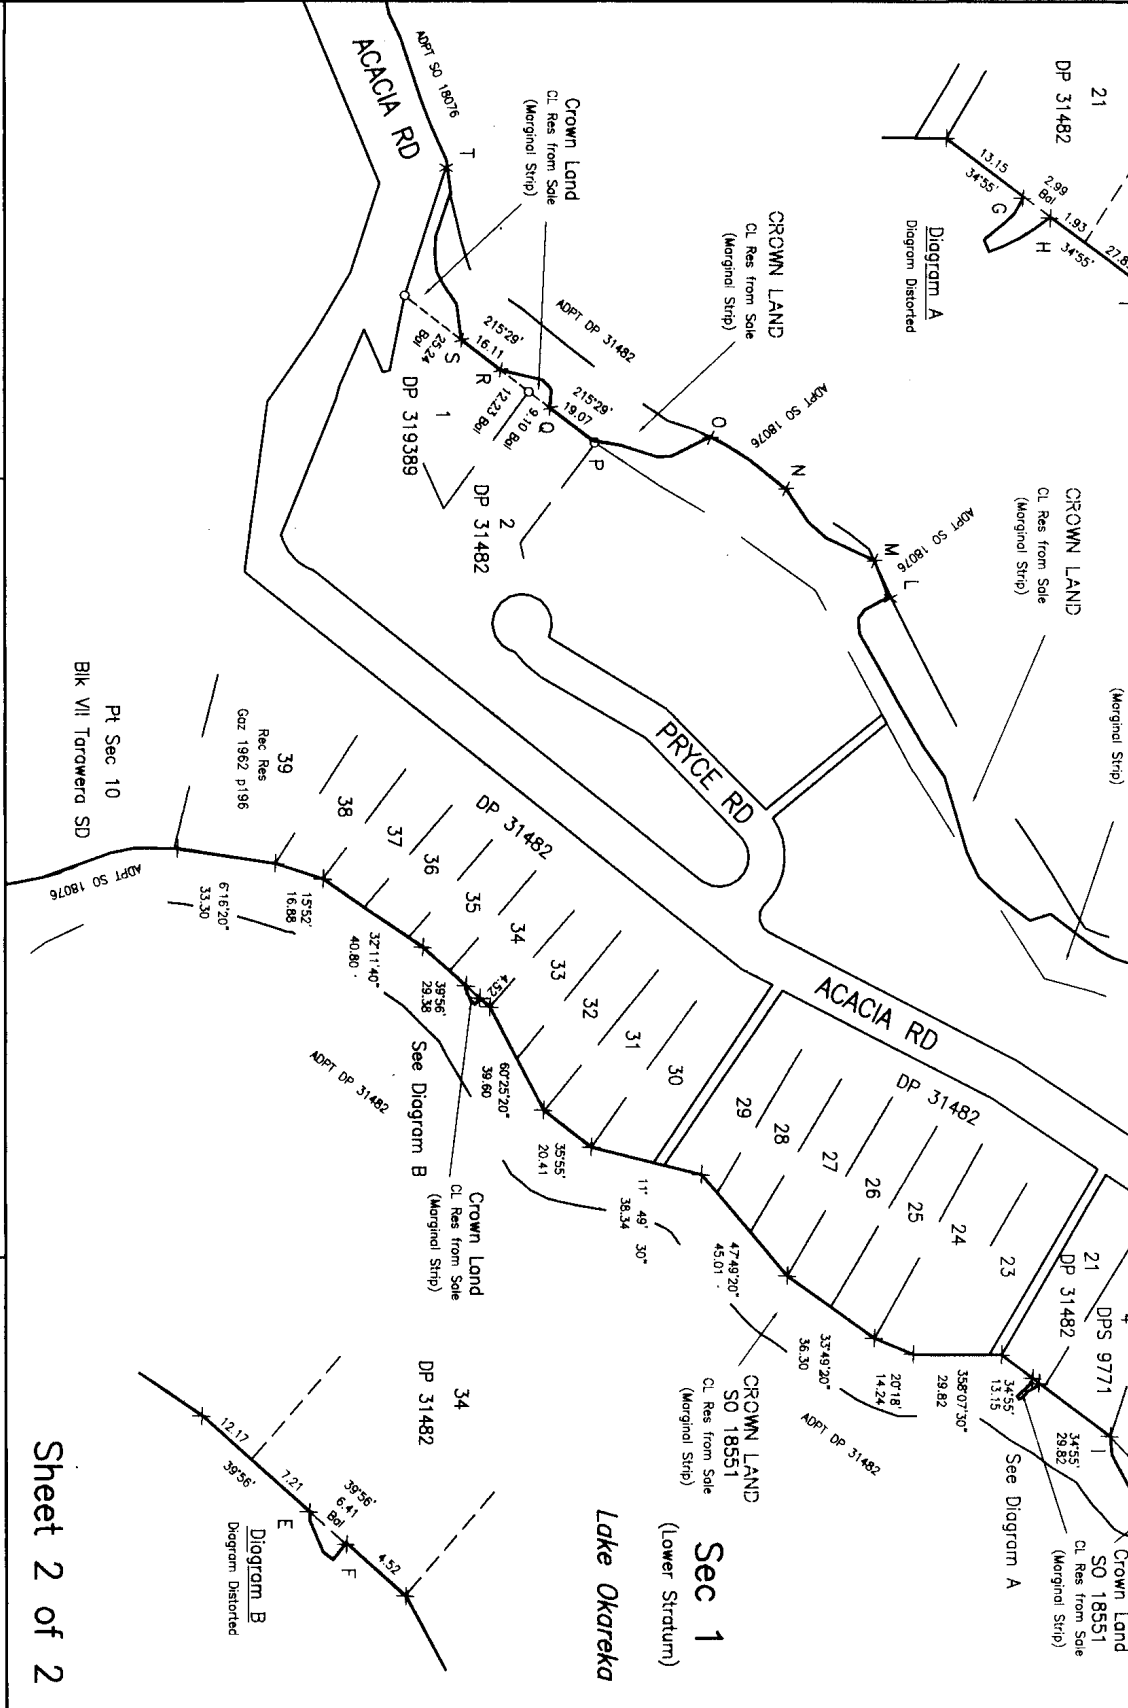

Section 1
Sheet 2 of 2

LAND DISTRICT SOUTH AUCKLAND
NZMS 261 Sht RECORD MAP NO

Section 1

TERRITORIAL AUTHORITY ROTORUA DISTRICT
Surveyed by Fiaherly Survey and Mapping Ltd
Scale: 1: 1250 Date: JULY 2004

Approvals

CLASS OF SURVEY : III

Total Area
Comprised in

I, Mitchell Patrick Fiaherly, being a person entitled to practise as a Licensed Cadastral Surveyor, certify that:
(a) The Surveys to which this dataset relates are accurate, and were undertaken by me or under my direction in accordance with the Cadastral Survey Act 2002 and the Surveyor General's Rules for Cadastral Survey 2002/2;
(b) This dataset is accurate and has been created in accordance with that Act and those Rules.
Signed at Rotorua Date 13/10/2004

Field Book: p. Traverse Book: p.
Reference Plans: Correct
Examined: Correct
Approved as to Survey by Land Information NZ on 16/11/2004
Deposited by Land Information NZ on

The Required 20-10-04 SO 338992